


Internal Walls
PLAN VIEW

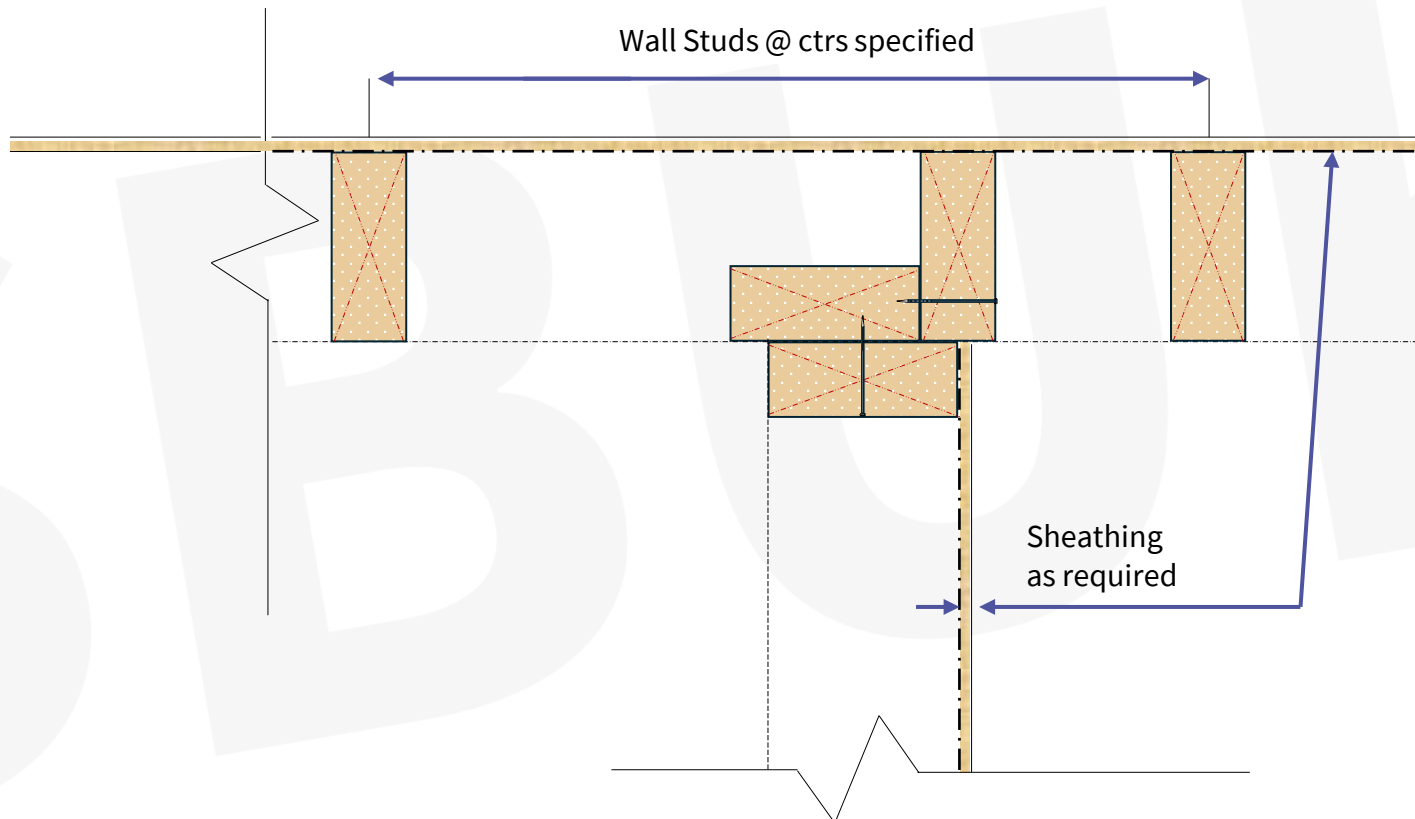

*Details should be considered indicative only. Intellectual Property of SBUK.