


PLAN VIEW

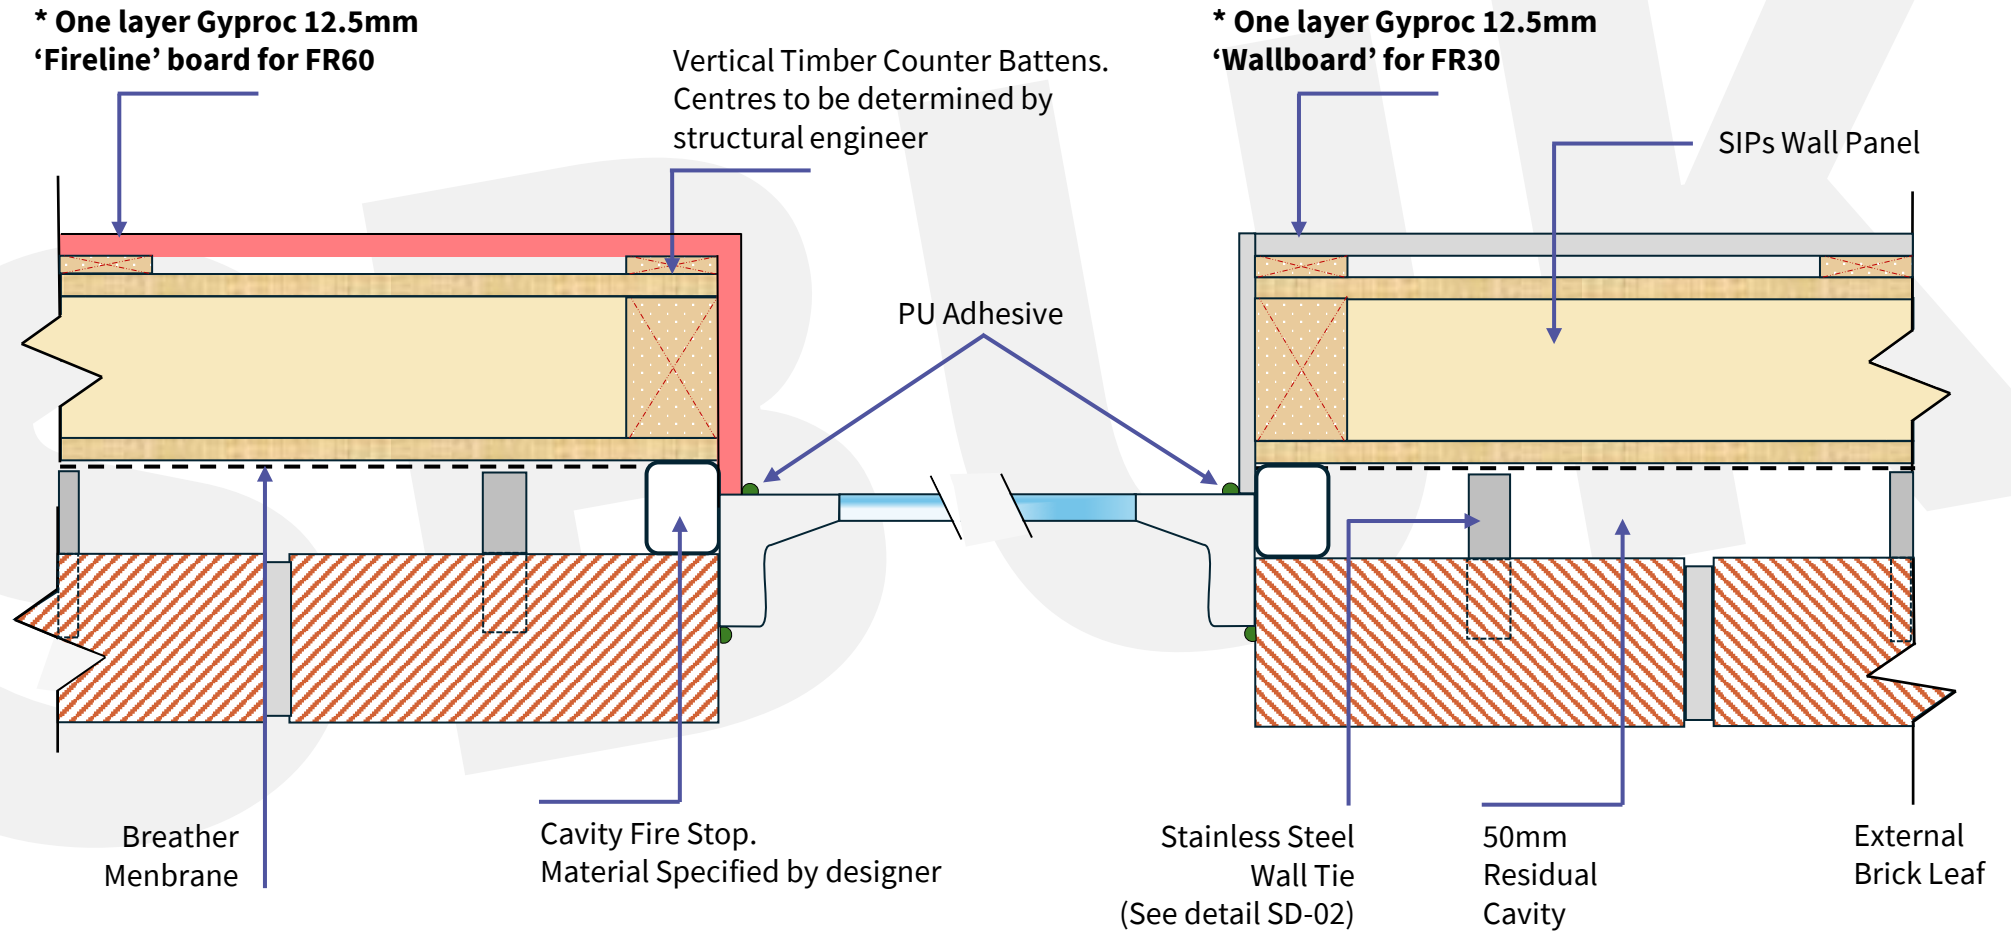

*** FR30 or FR60** to be chosen by specifier

*Details should be considered indicative only. Intellectual Property of SBUK.